


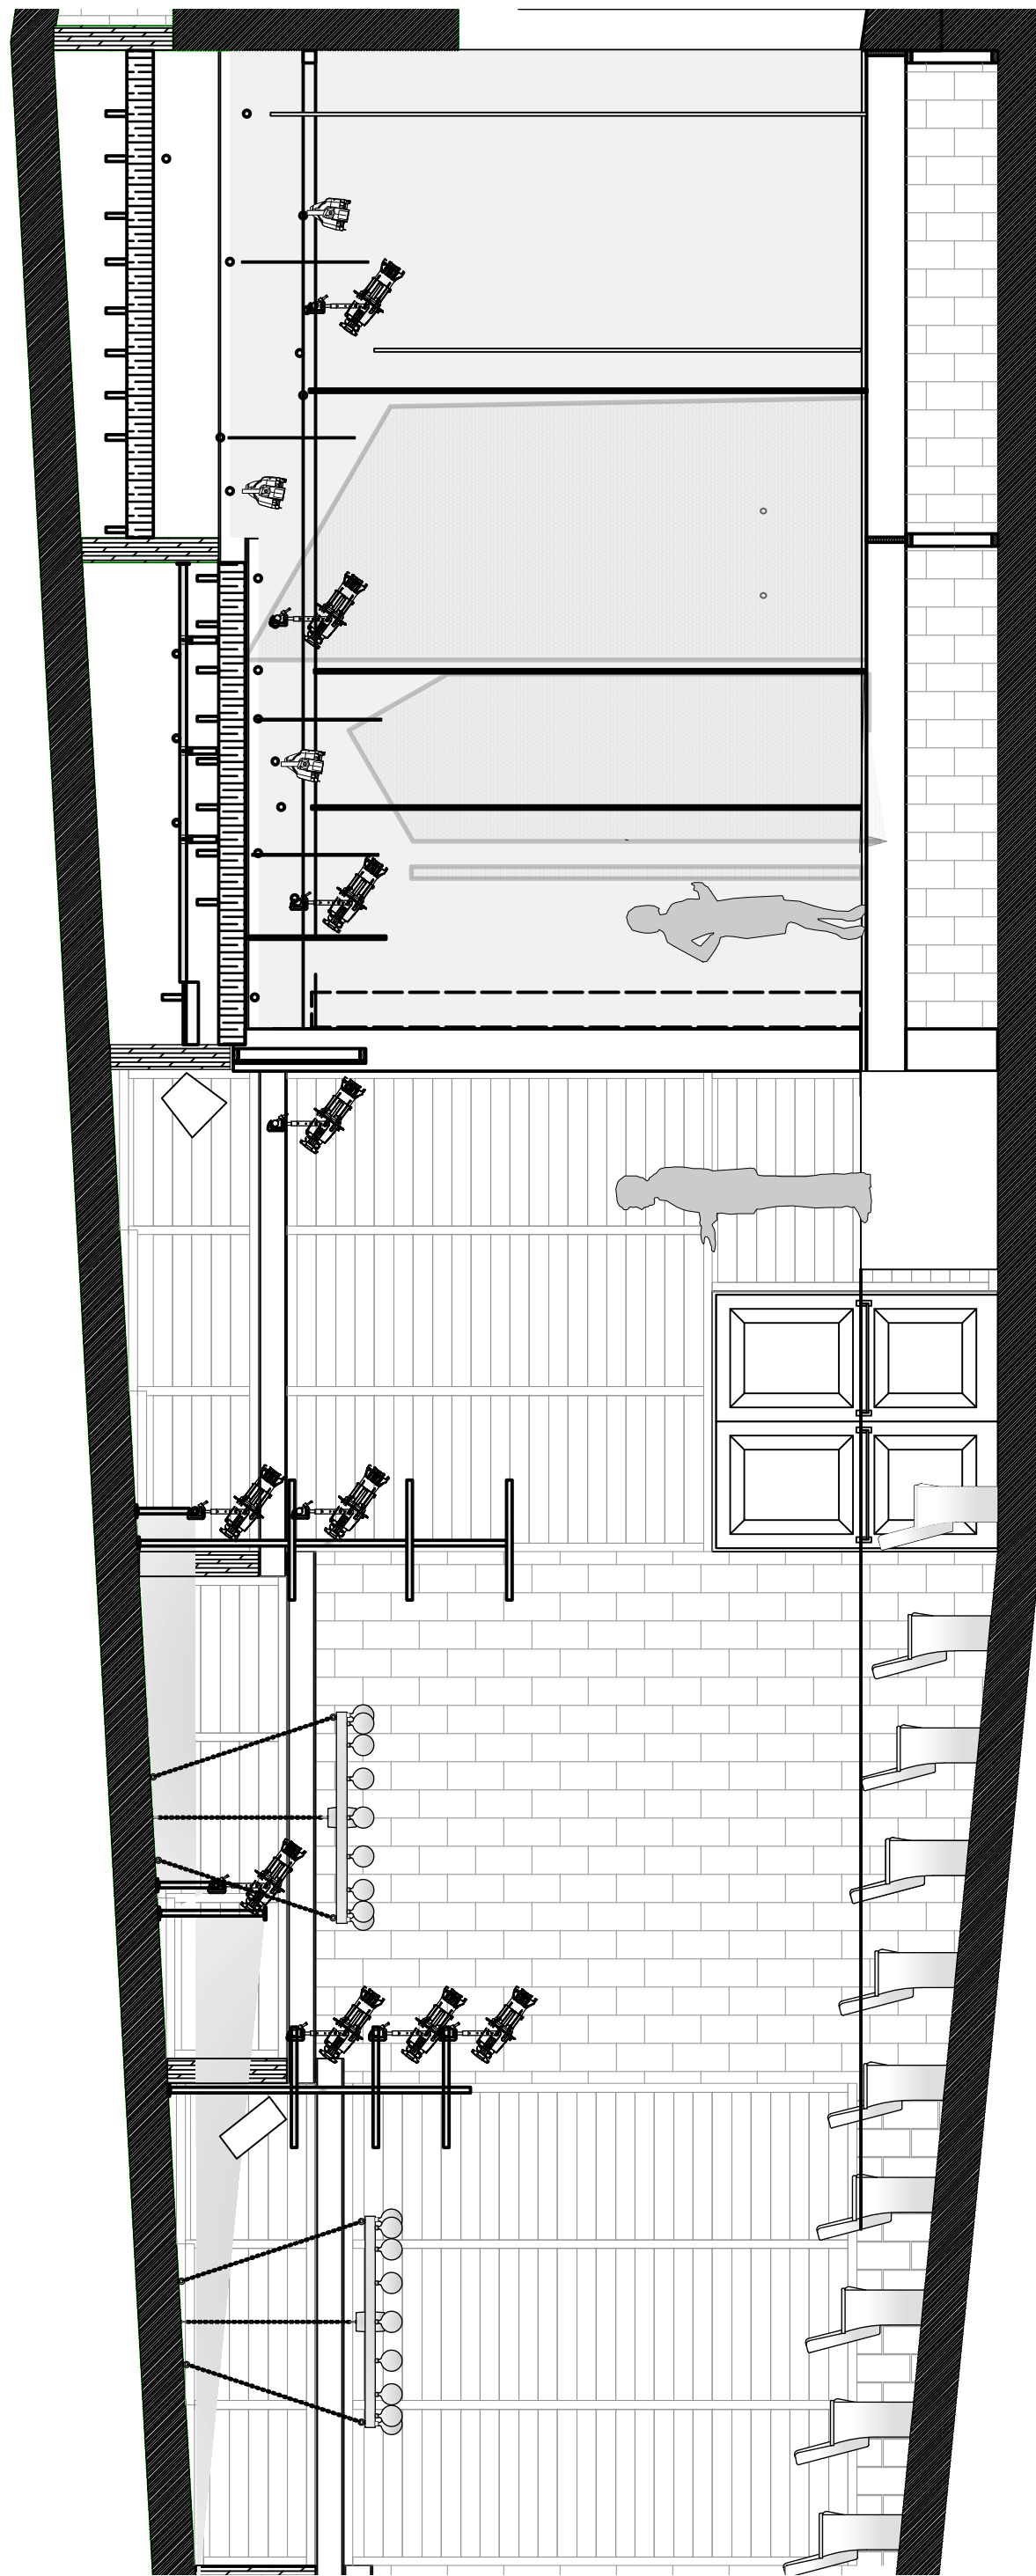

Accessory

- Forerunner 4
- SC 5.25 (Apollo Scroller)

Light


- Altman 3.5Q-10 @ 500w
- Altman 3.5Q-5 @ 500w
- Altman 3.5Q-8 @ 500w
- 6" Fres @ 750w
- Altman 65 6" Fresnel @ 750w
- Altman MicroPAR16 NFL @ 50w (Birdies)
- Colorforce 72 @ 720w
- ColorPunch @ 81w (Elation LED PAR)
- ETC CE Source-4 19° @ 575w
- ETC CE Source 4 26° @ 575w
- ETC CE Source-4 36° @ 575w
- ETC CE Source-4 50° @ 575w
- ETC CE Source 4 PAR MCM (MFL) @ 575w
- ETC Source 4 PAR MCM (WFL) @ 575w
- ETC Source 4 PARnel @ 575/750w

Static Accessory






- City Theatrical Beam Bender (i -ue)

Color Summary

Color	Size	Count
120	6.25"	1
R 05	6.25"	6
R 05	7.5"	3
R 06	7.5"	2
R 06	6.25"	3
R 26	7.5"	6
R 3202	6.25"	4
R 339	6.25"	6
R 54	6.25"	9
R 68	7.5"	1
R 78	7.5"	10
R 80	6.25"	4
R 92	6.25"	4
R-54	6.25"	10
R05	7.5"	1
r05	6.25"	3
r48	6.25"	1
R54	6.25"	6
R68	6.25"	6
R92	6.25"	1

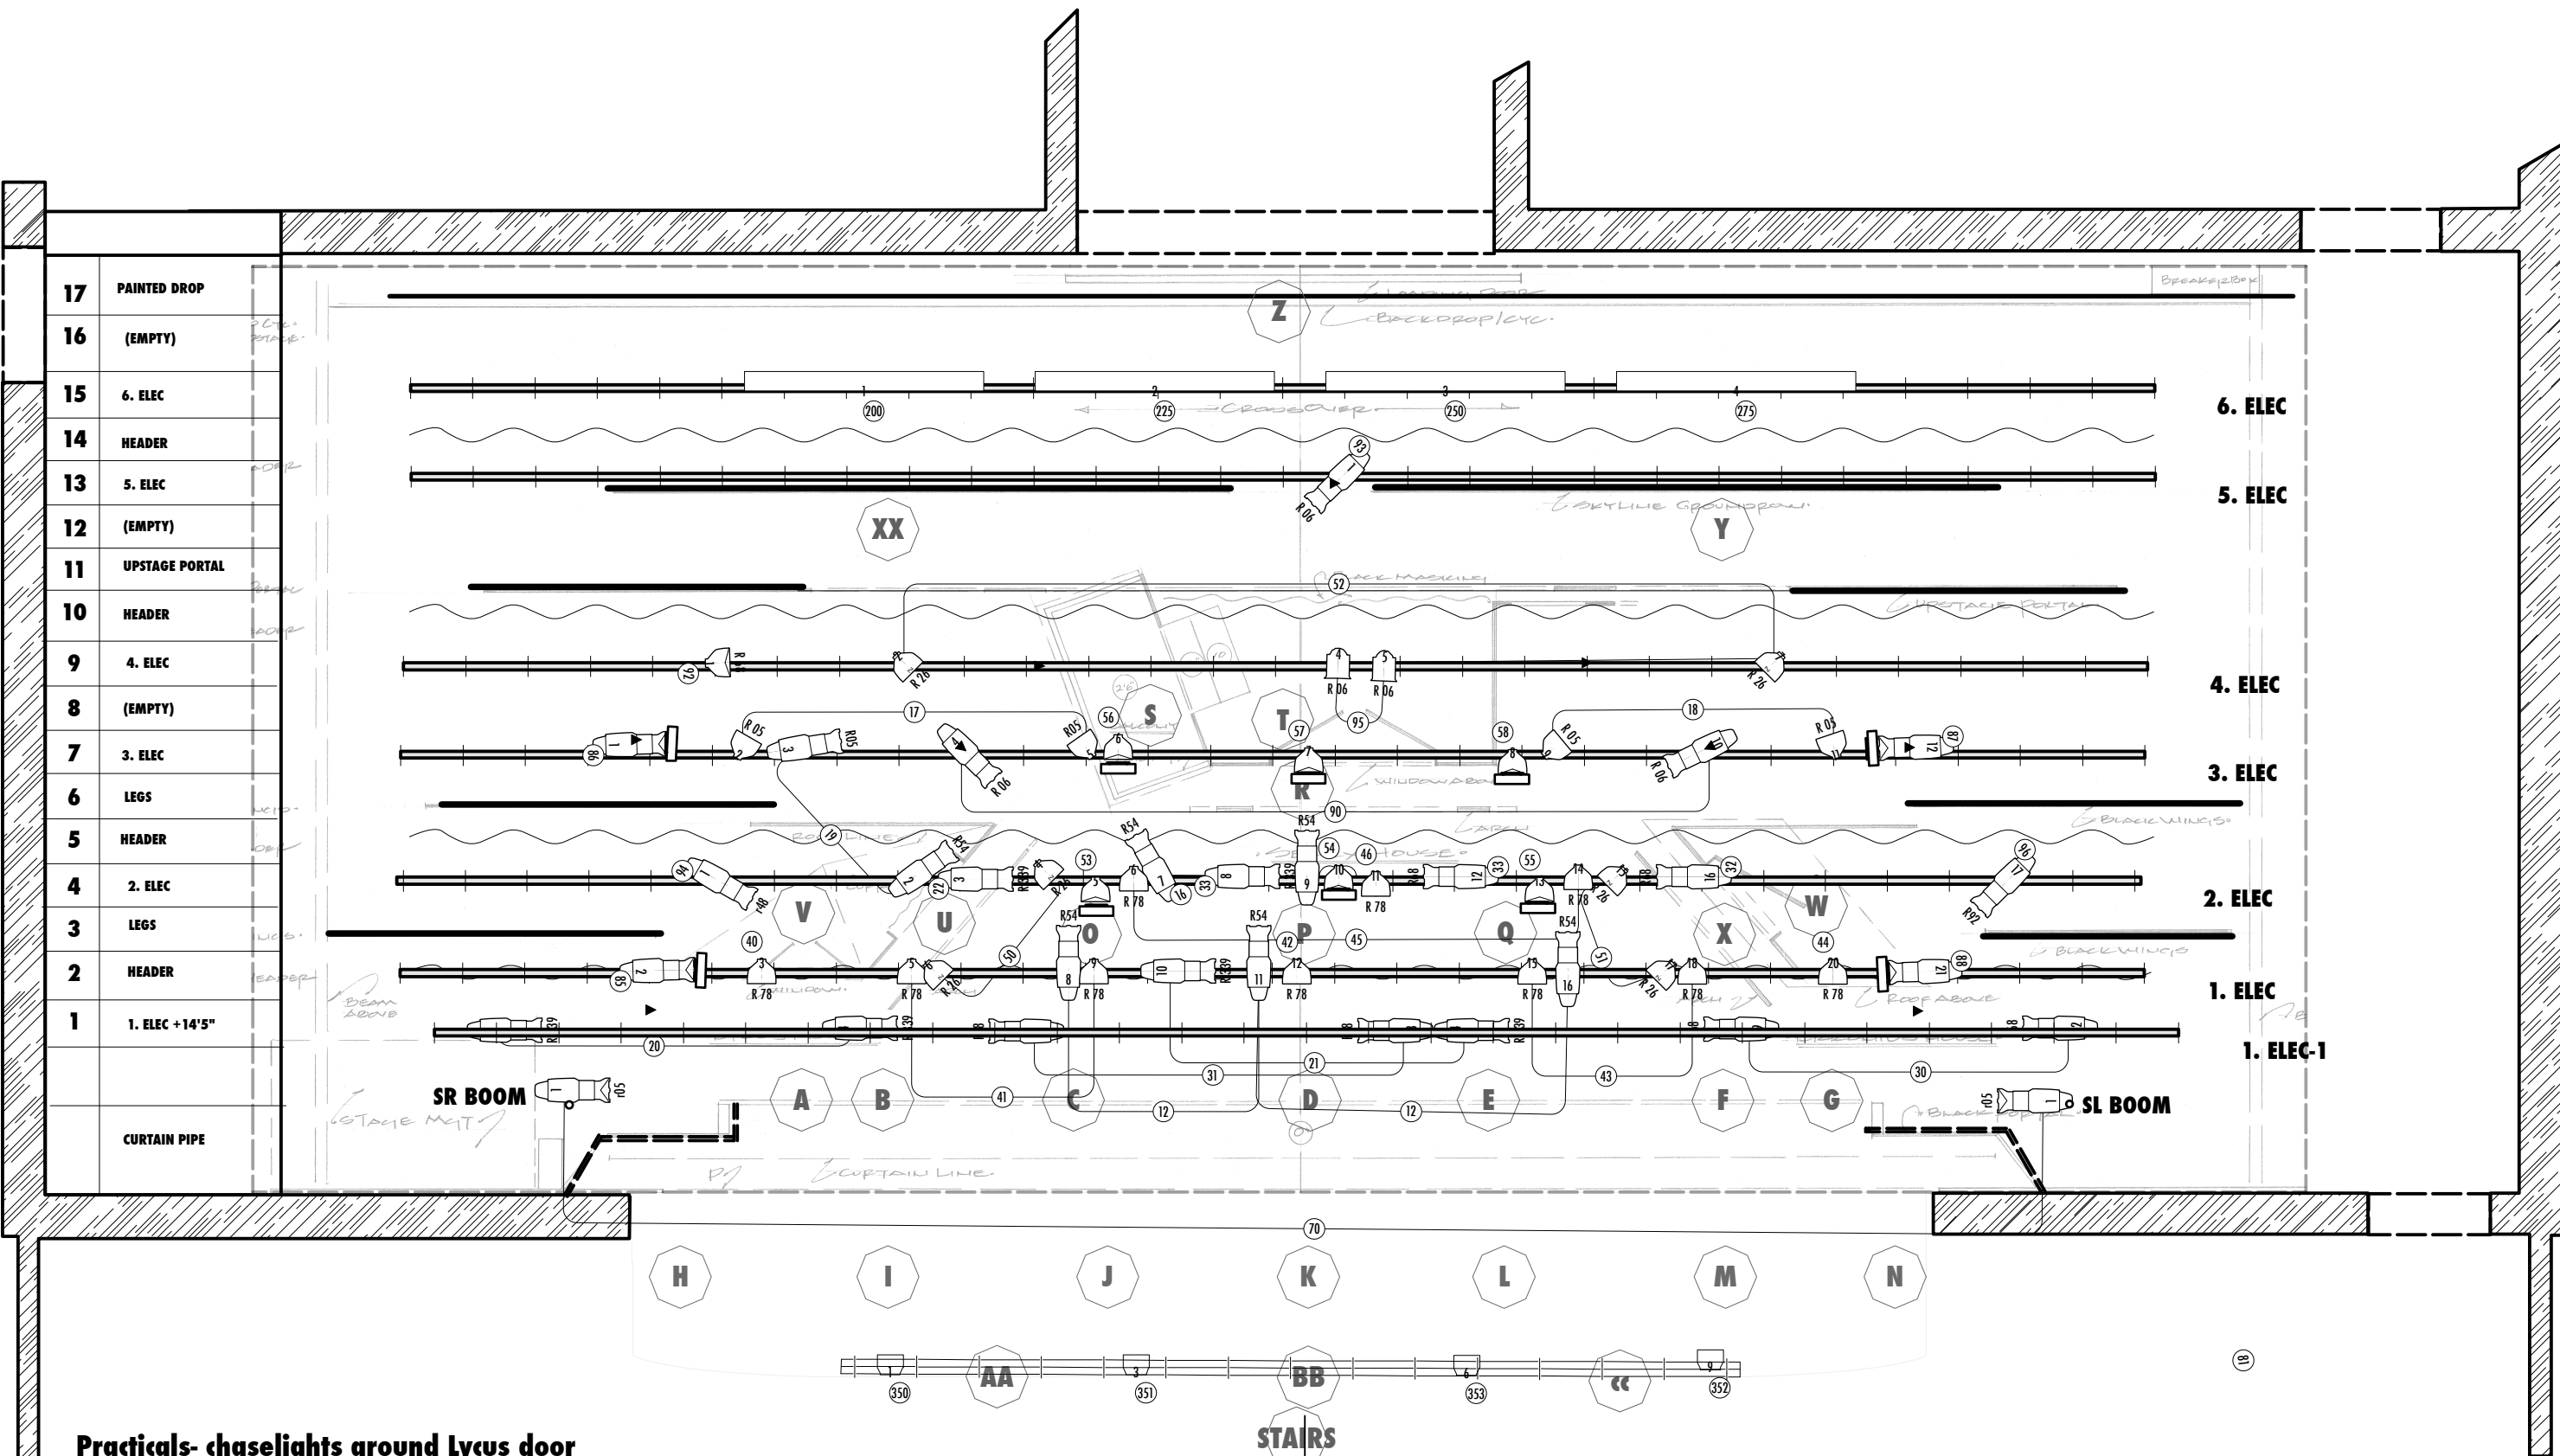


Practicals- chaselights around Lycus door
LYCUS DOOR- CH 110

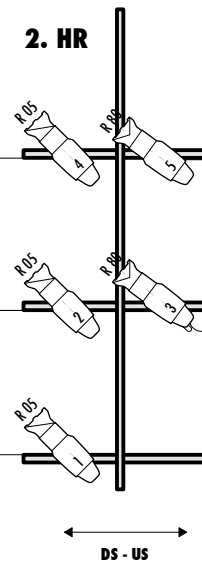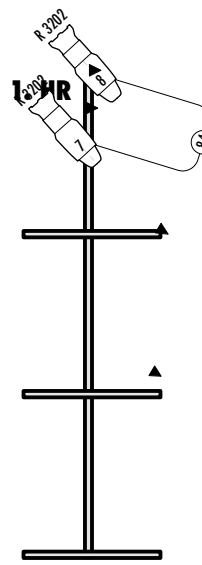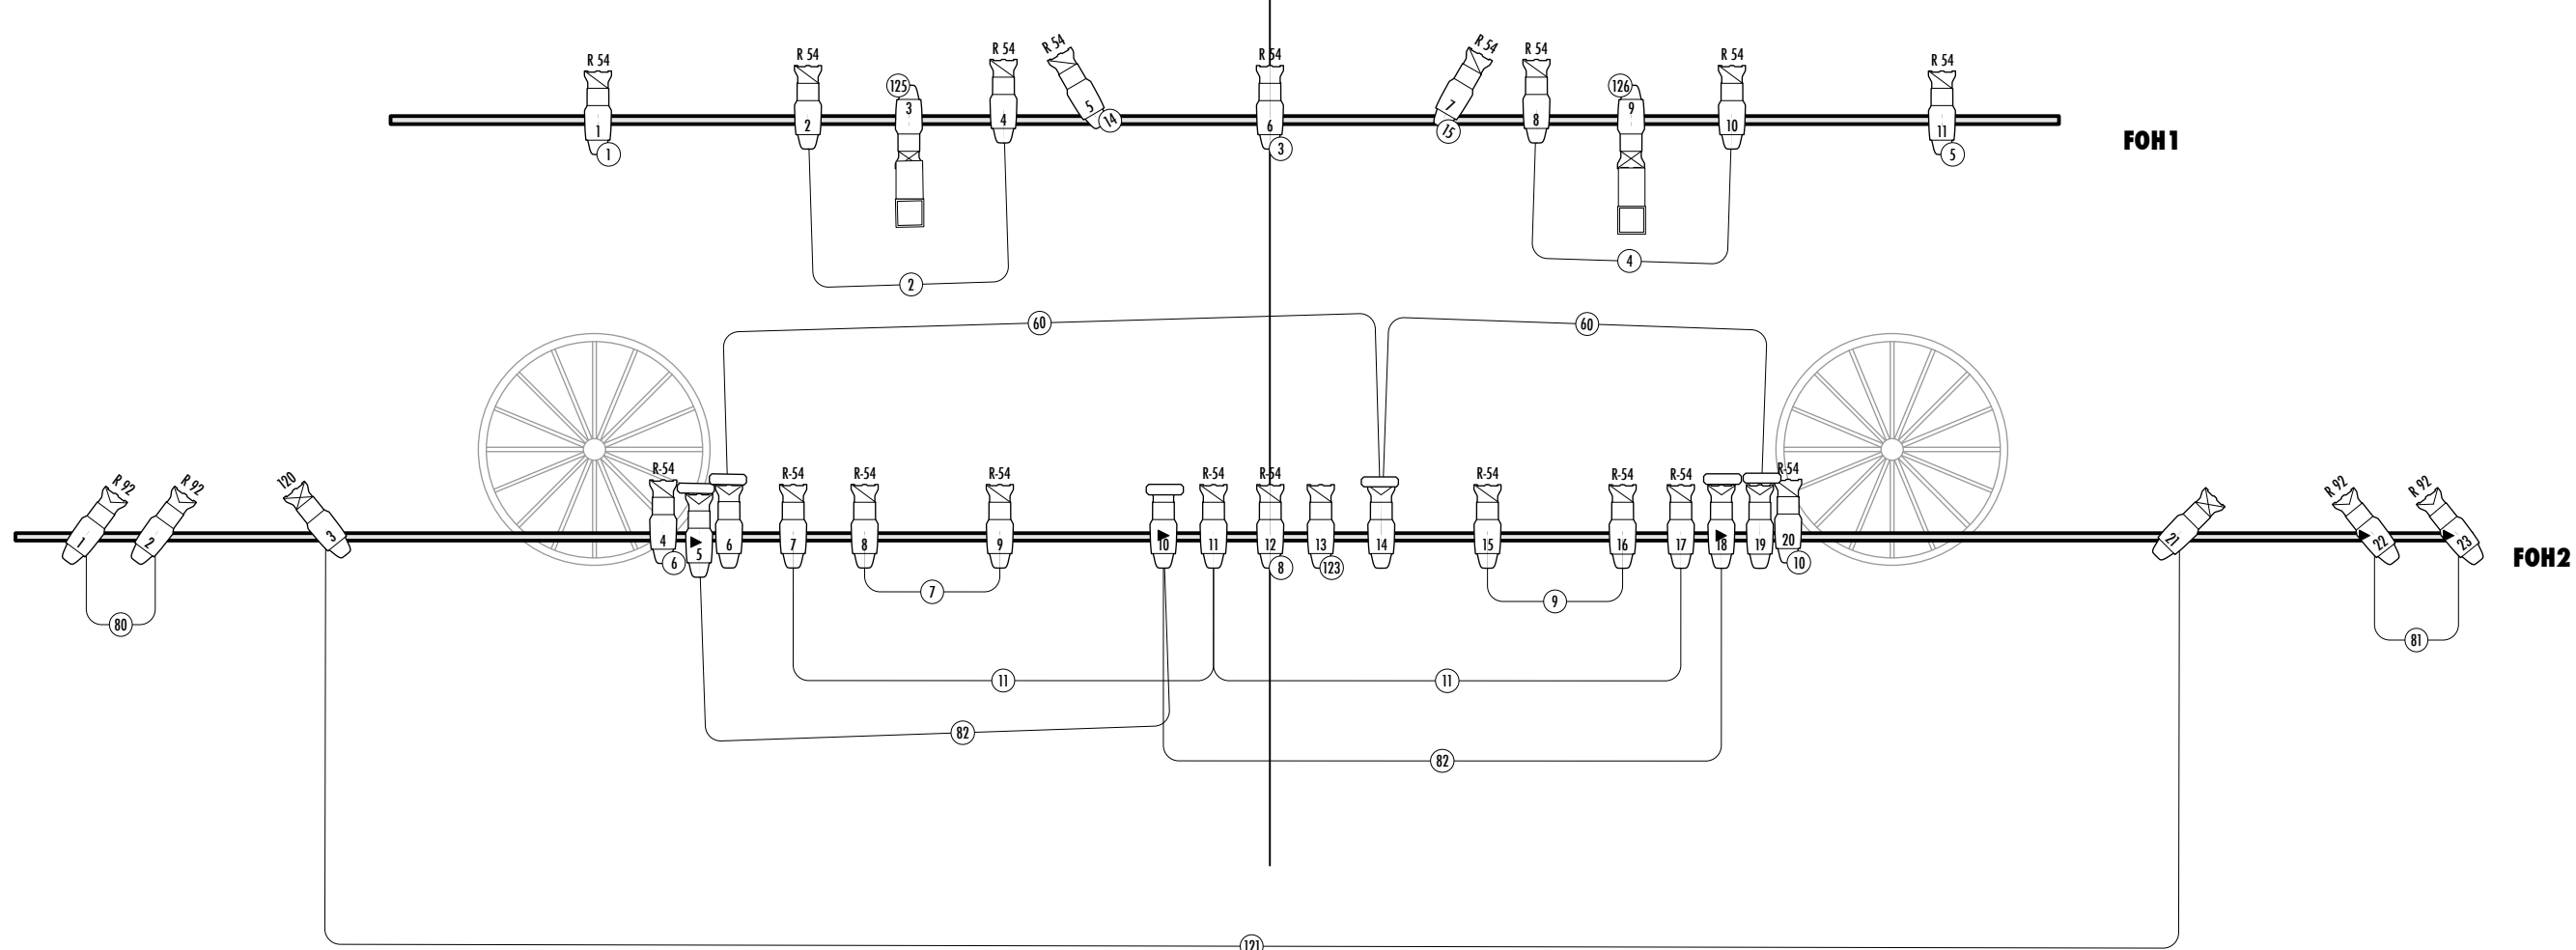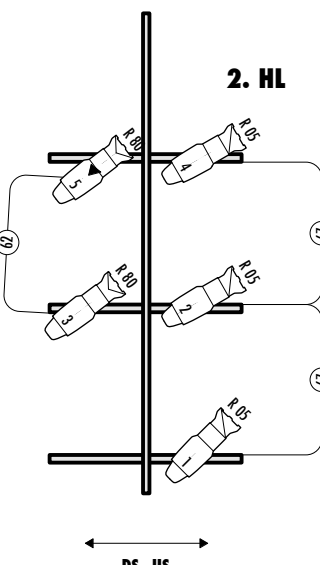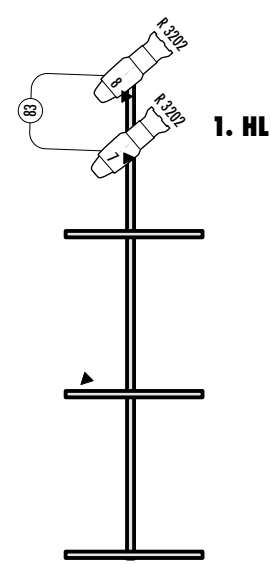

NOTES:
1) IF POSSIBLE- ALL SOURCE 4 FIXTURES WITH TEMPLATES SHOULD BE 750W
2) MASTER ELEC WILL ASSIGN CURCUITS AND DIMMERS
3) COLORPUNCH SYMBOL ON PLOT IS ACTUALLY ELATION LED PAR
4) BEAMBENDER SYMBOL ON PLOT IS ACTUALLY IQ
5) IQ AND SCROLLER ADDRESS ASSIGNMENTS TO BE DONE BY MASTER ELEC ASSIGNED TO FIXTURES IN CONSOLE

ZEN:

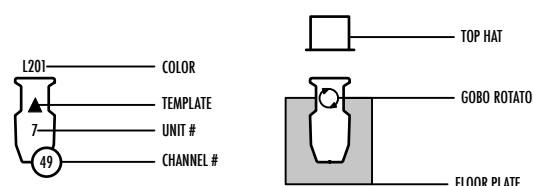

NOTES:

Totem Pole Playhouse
9555 Golf Course Rd
Fayetteville, PA 17222
(717) 352-2164

www.ryanbgibbs.com

VERSION:

Revision #: 0 File Name: Fourm with set.vwx Date: 07.09.16

A Funny Thing Happened on the Way to the Forum
by: Shevelove, Gelbart and Sondel

Dir. David Caldwell
Lighting: Ryan B. Gibbs
Scenic: James Fouchard
Costumes: Jackie Rebok

Prouder: Rowan Joseph
ME: Ben Christ
TD: Mike DiMauro

Scale: 1/2" = 1' Drawn by: rbg Plate 1 of 1